


**EAVE ELEVATION w/ DOOR**

ITEM # 33023 & 33806



**10' x 12' STIRLING  
 ELEVATION**

SIZE A	ADDRESS 1000 Ternes Drive Monroe, MI 48162	DWG BY Jim Beam	Last Revision June 9, 2020
SCALE As Noted	(800) 221-1849		SHEET 1 of 16

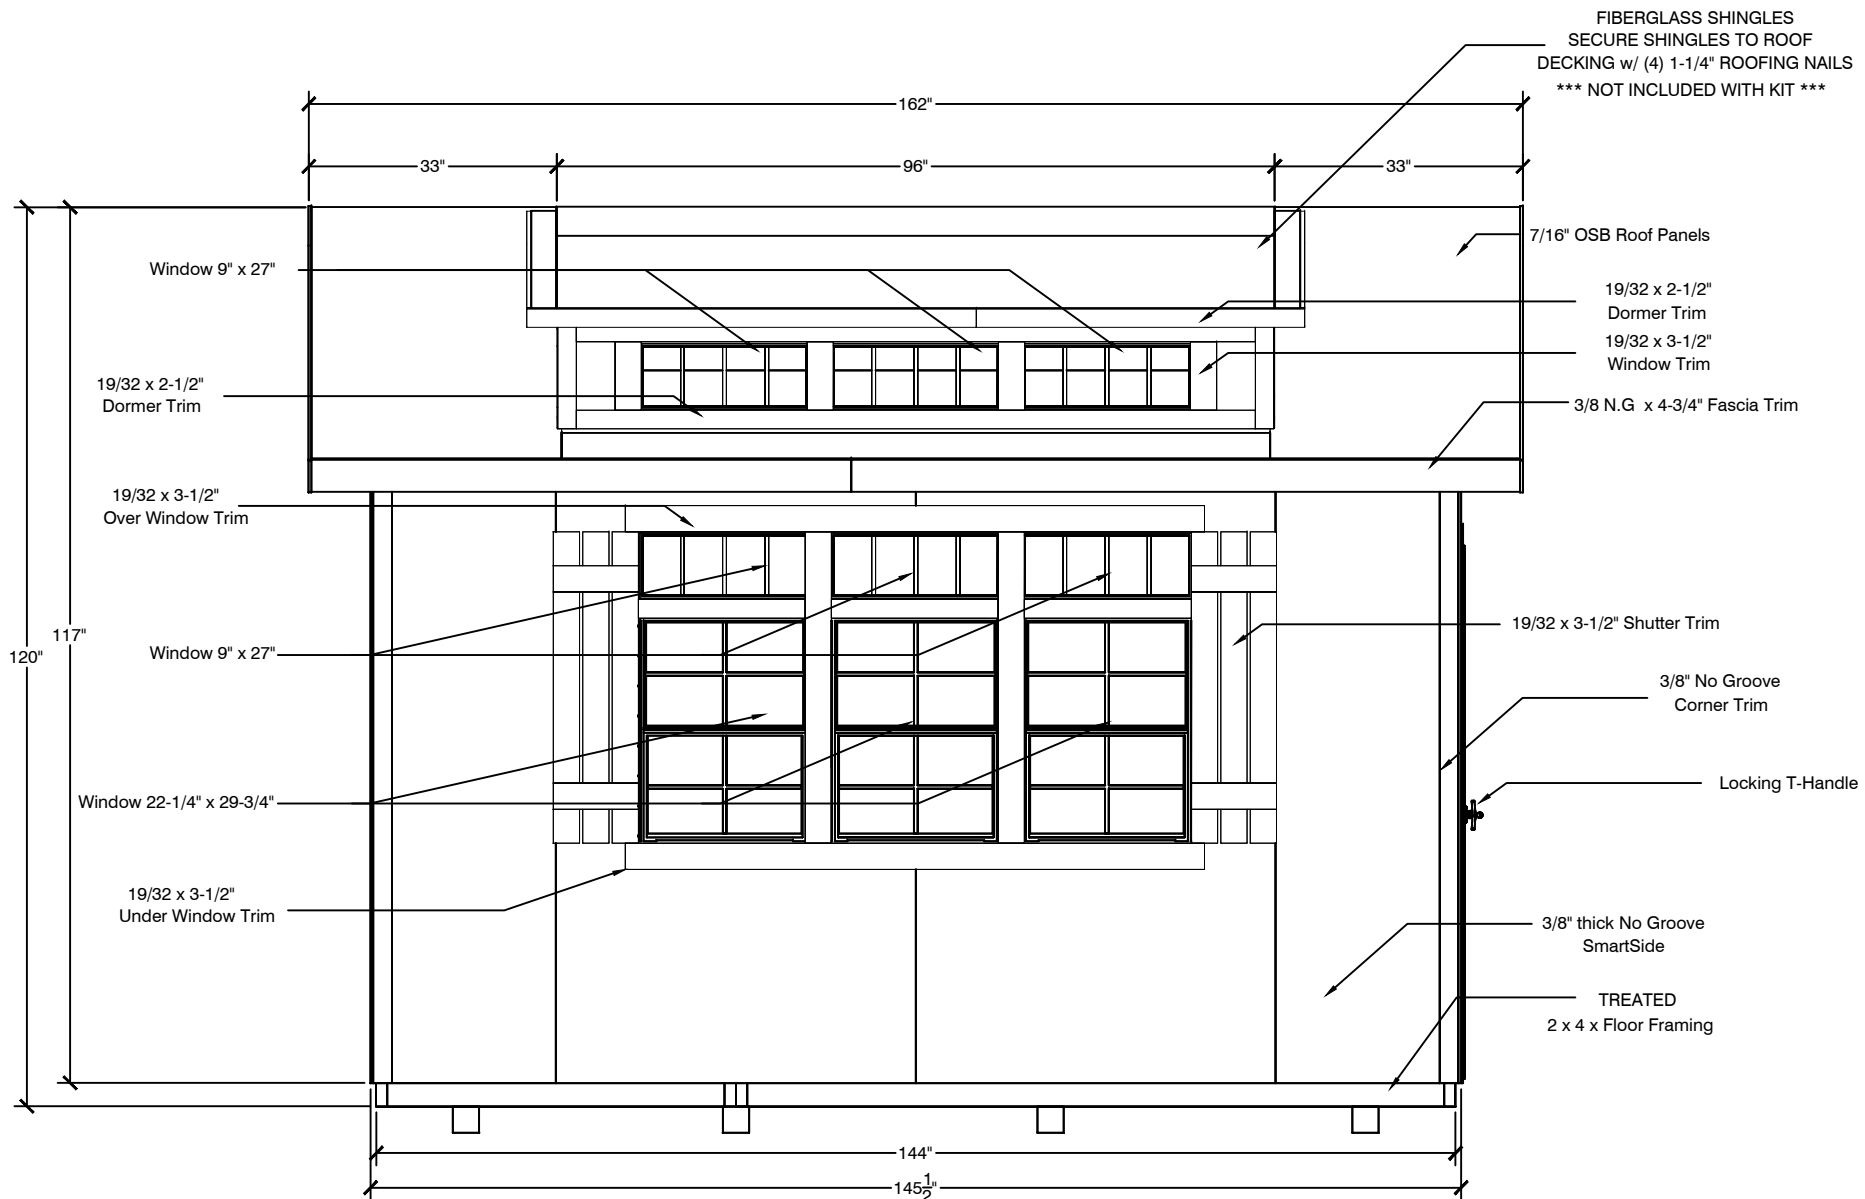


**EAVE ELEVATION w/ WINDOWS**

ITEM # 33023 & 33806



**10' x 12' STIRLING ELEVATION**

SIZE A	ADDRESS 1000 Ternes Drive Monroe, MI 48162	DWG BY Jim Beam	Last Revision June 9, 2020
SCALE As Noted	(800) 221-1849		SHEET 2 of 16

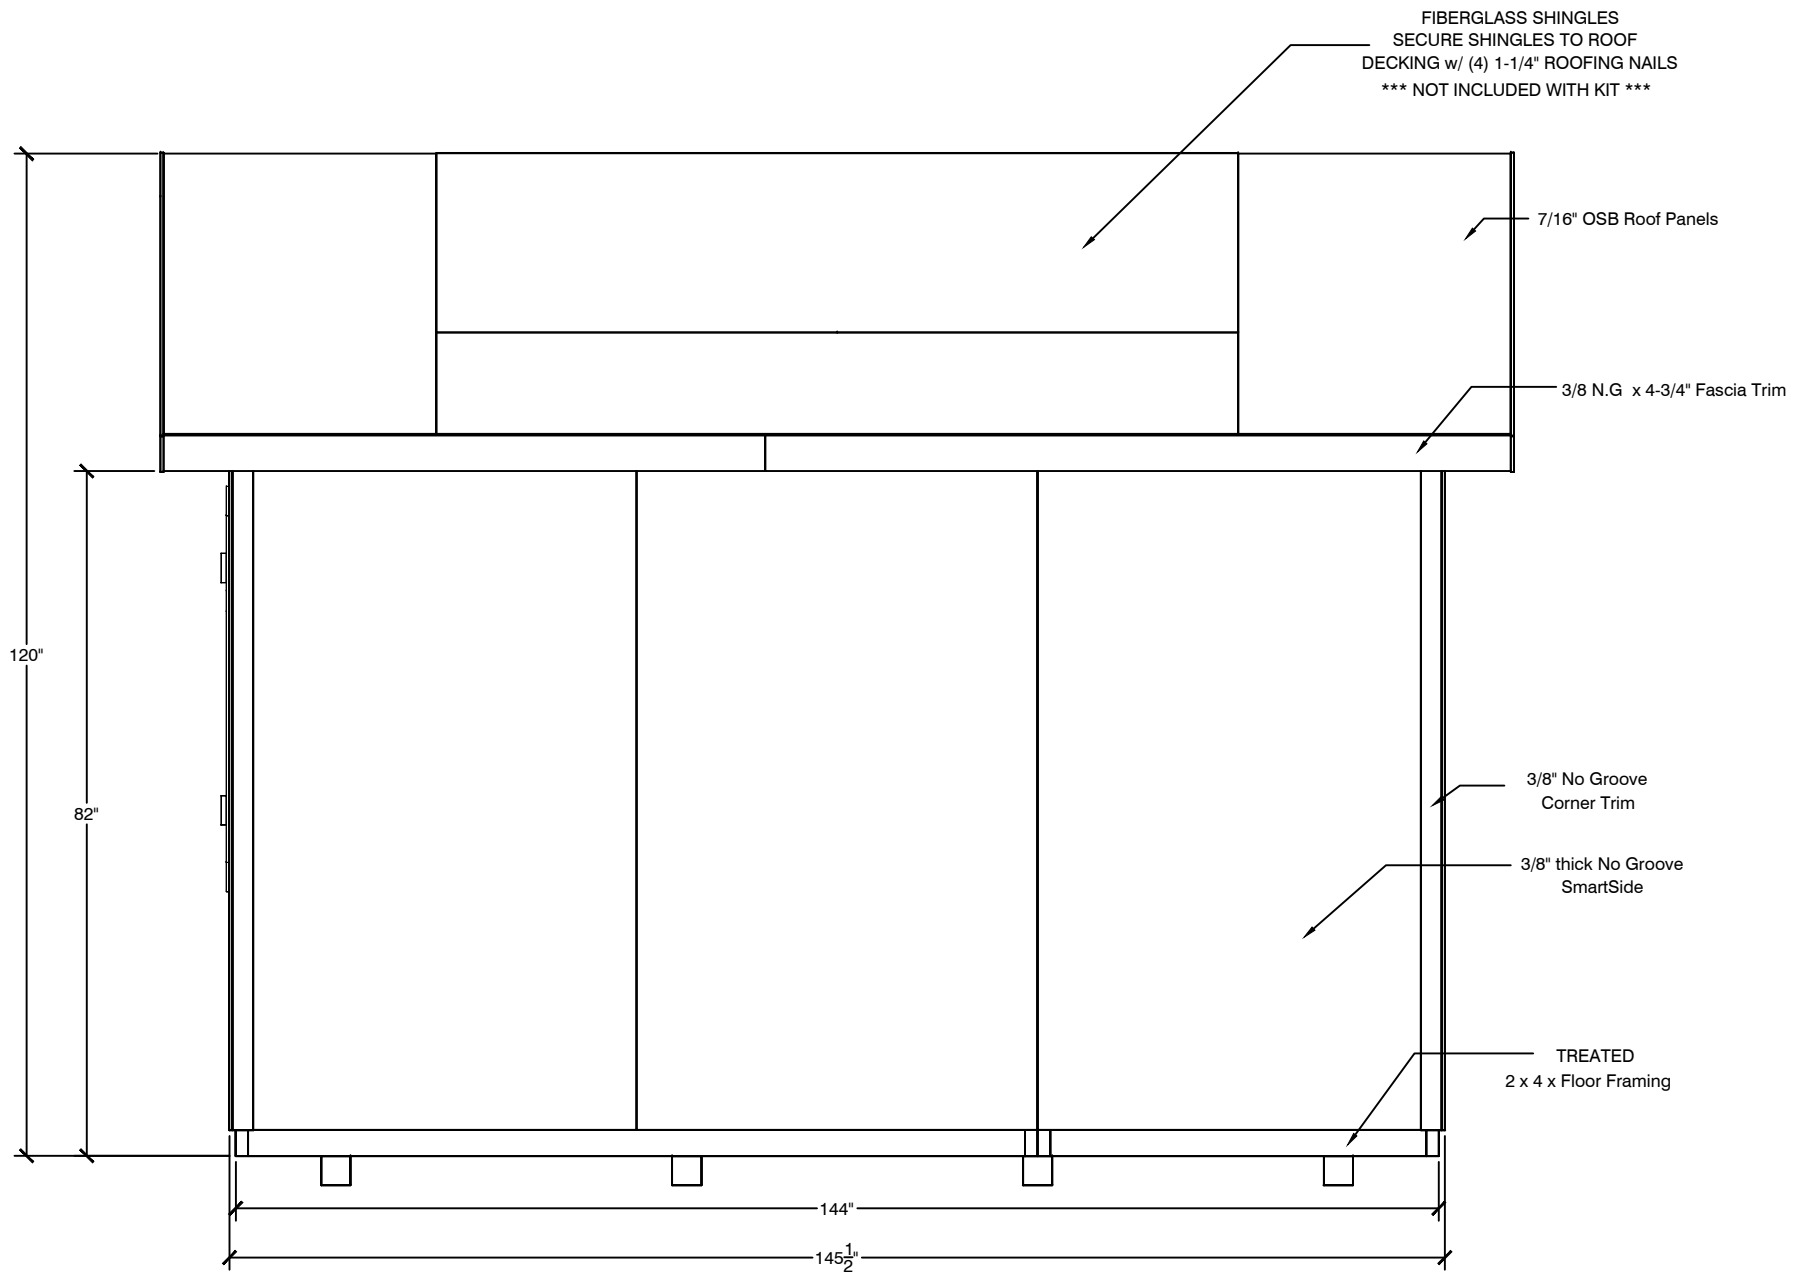


EAVE ELEVATION

ITEM # 33023 & 33806



10' x 12' STIRLING ELEVATION

SIZE A	ADDRESS 1000 Ternes Drive Monroe, MI 48162	DWG BY Jim Beam	Last Revision June 9, 2020
SCALE As Noted	(800) 221-1849	SHEET	3 of 16

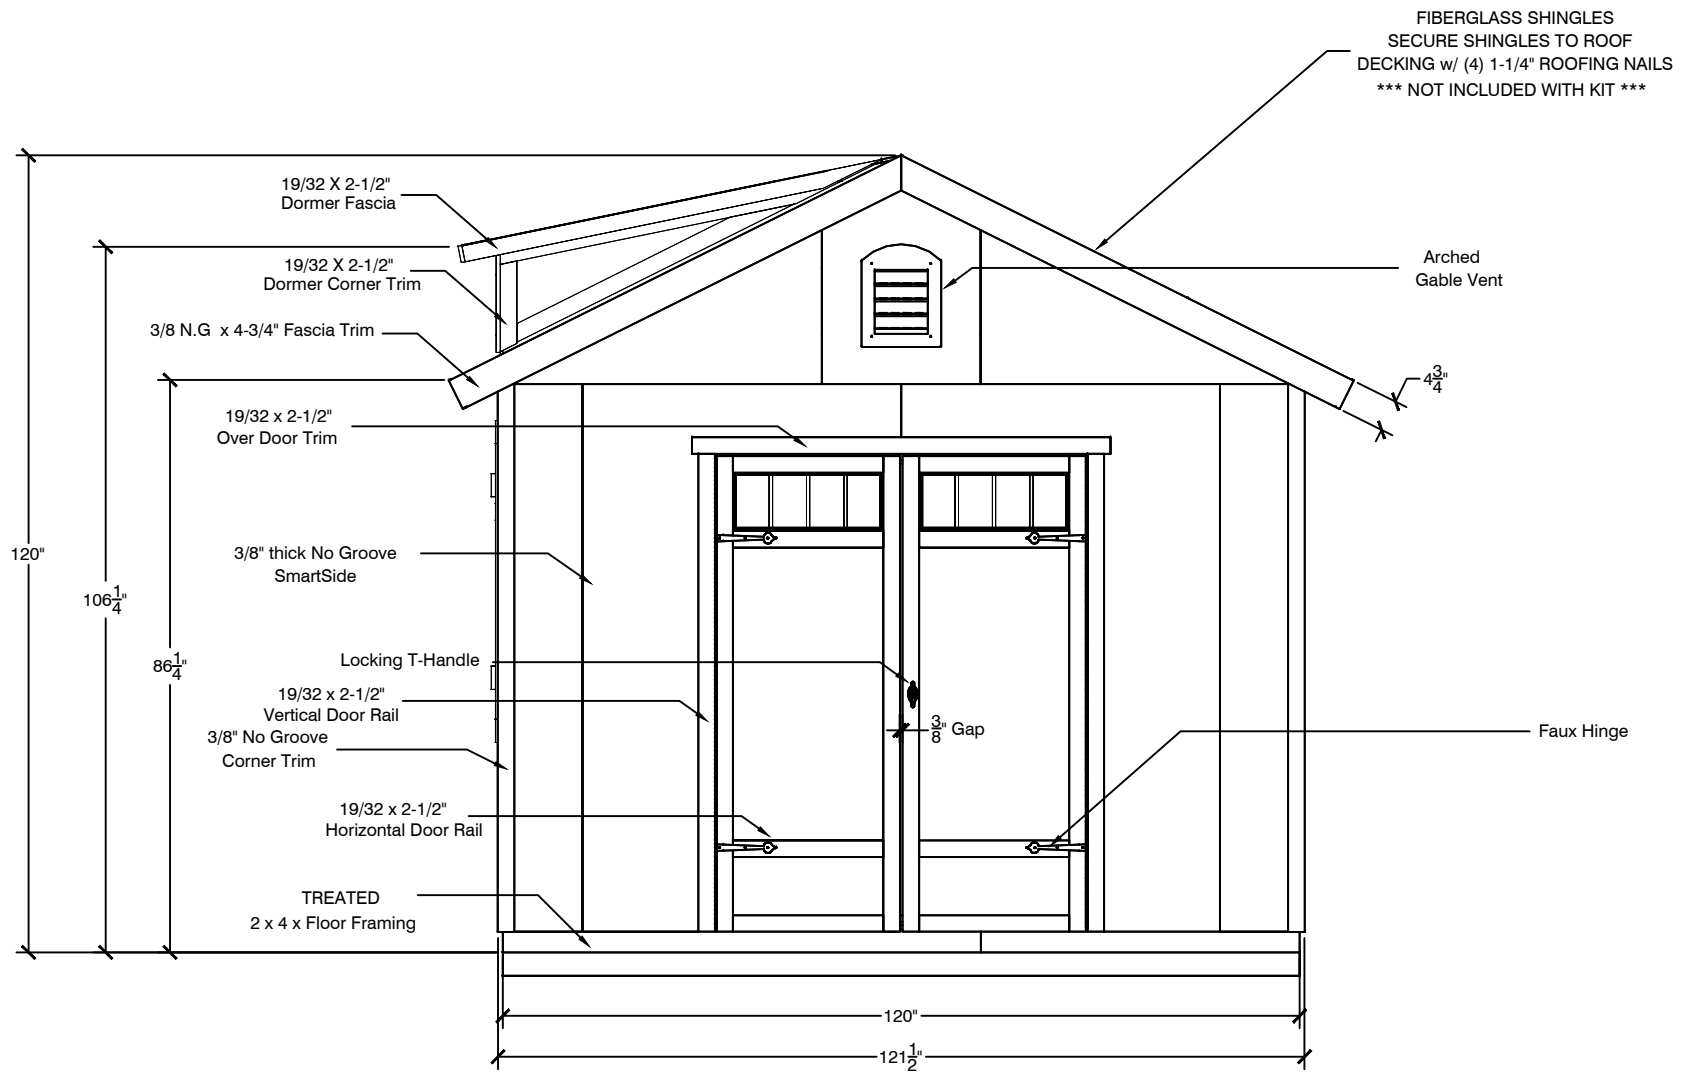


**GABLE ELEVATION w/ DOOR**

ITEM # 33023 & 33806



10' x 12' STIRLING  
ELEVATIONS

SIZE	ADDRESS	DWG BY:	Last Revision
A	1000 Ternes Drive Monroe, MI 48162	Jim Beam	June 9, 2020
SCALE	As Noted	(800) 221-1849	SHEET 4 of 16

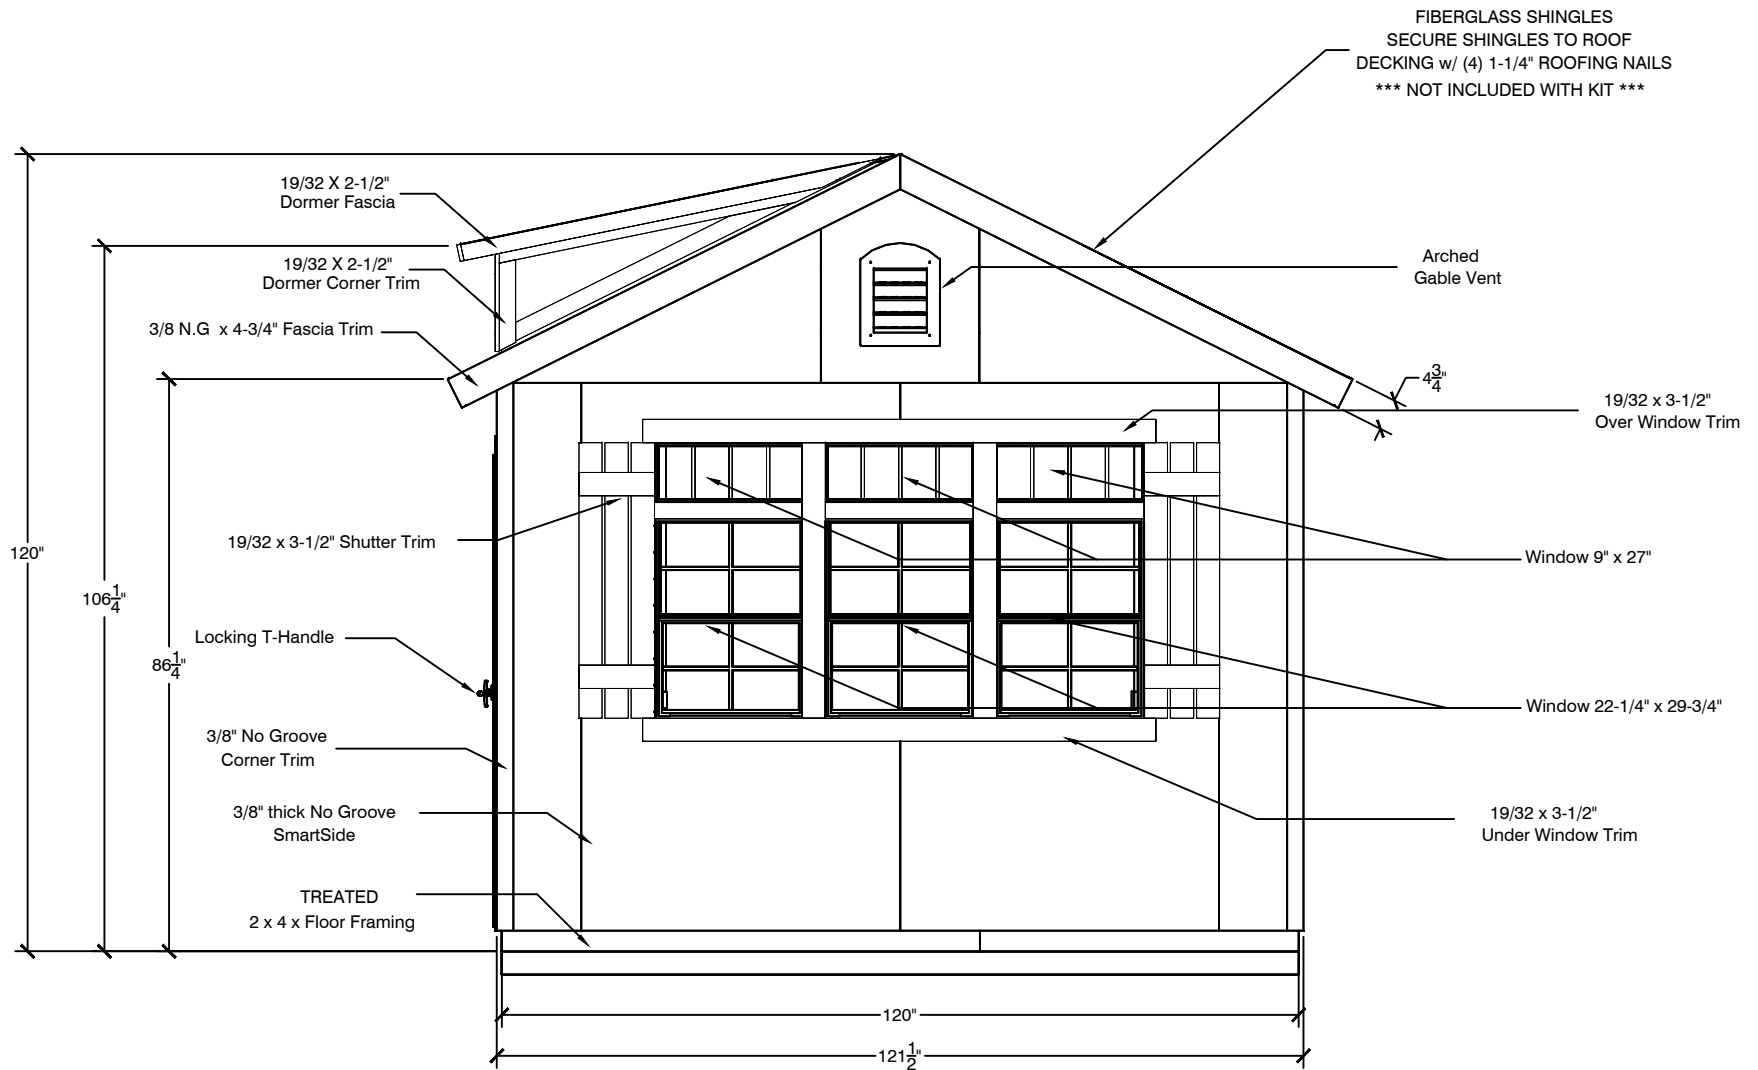


**GABLE ELEVATION w/ WINDOW**

ITEM # 33023 & 33806



10' x 12' STIRLING  
 ELEVATIONS

SIZE A	ADDRESS 1000 Ternes Drive Monroe, MI 48162	DWG BY Jim Beam	Last Revision June 9, 2020
SCALE As Noted	(800) 221-1849	SHEET 5 of 16	

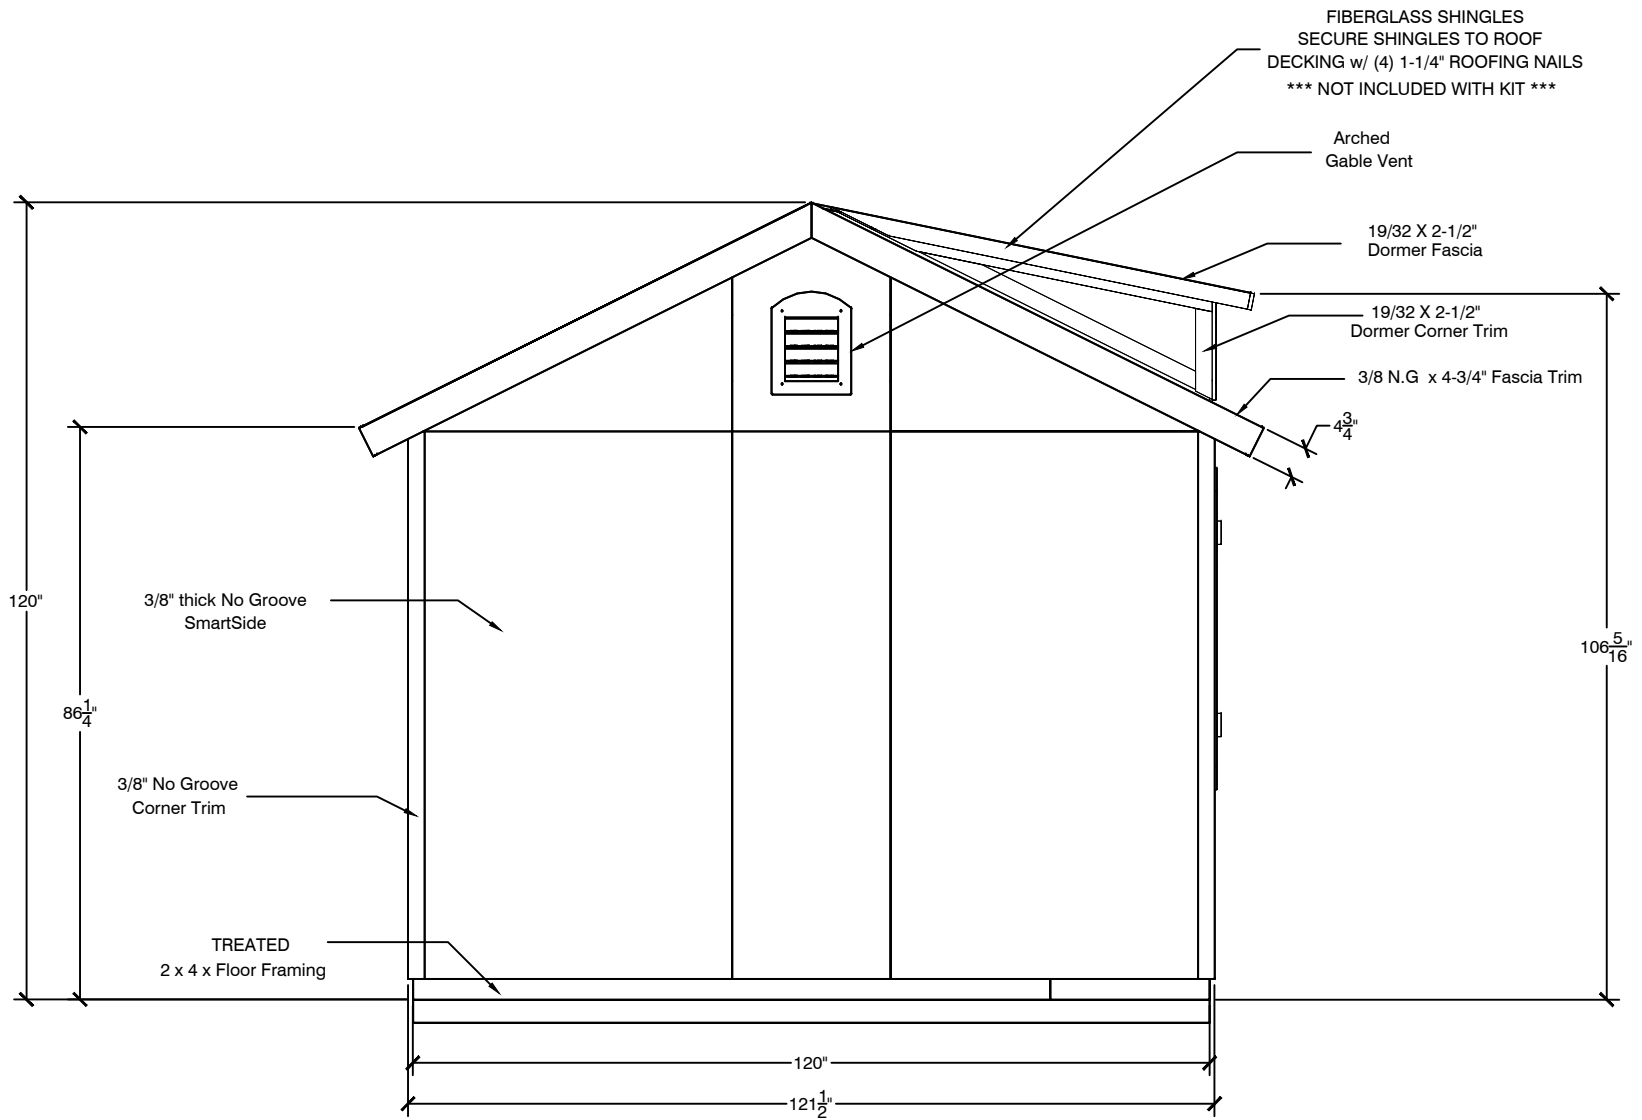


**GABLE ELEVATION**

ITEM # 33023 & 33806



**10' x 12' STIRLING ELEVATIONS**

SIZE A	ADDRESS 1000 Ternes Drive Monroe, MI 48162	DWG BY. Jim Beam	Last Revision June 9, 2020
SCALE As Noted	(800) 221-1849	SHEET 6 of 16	

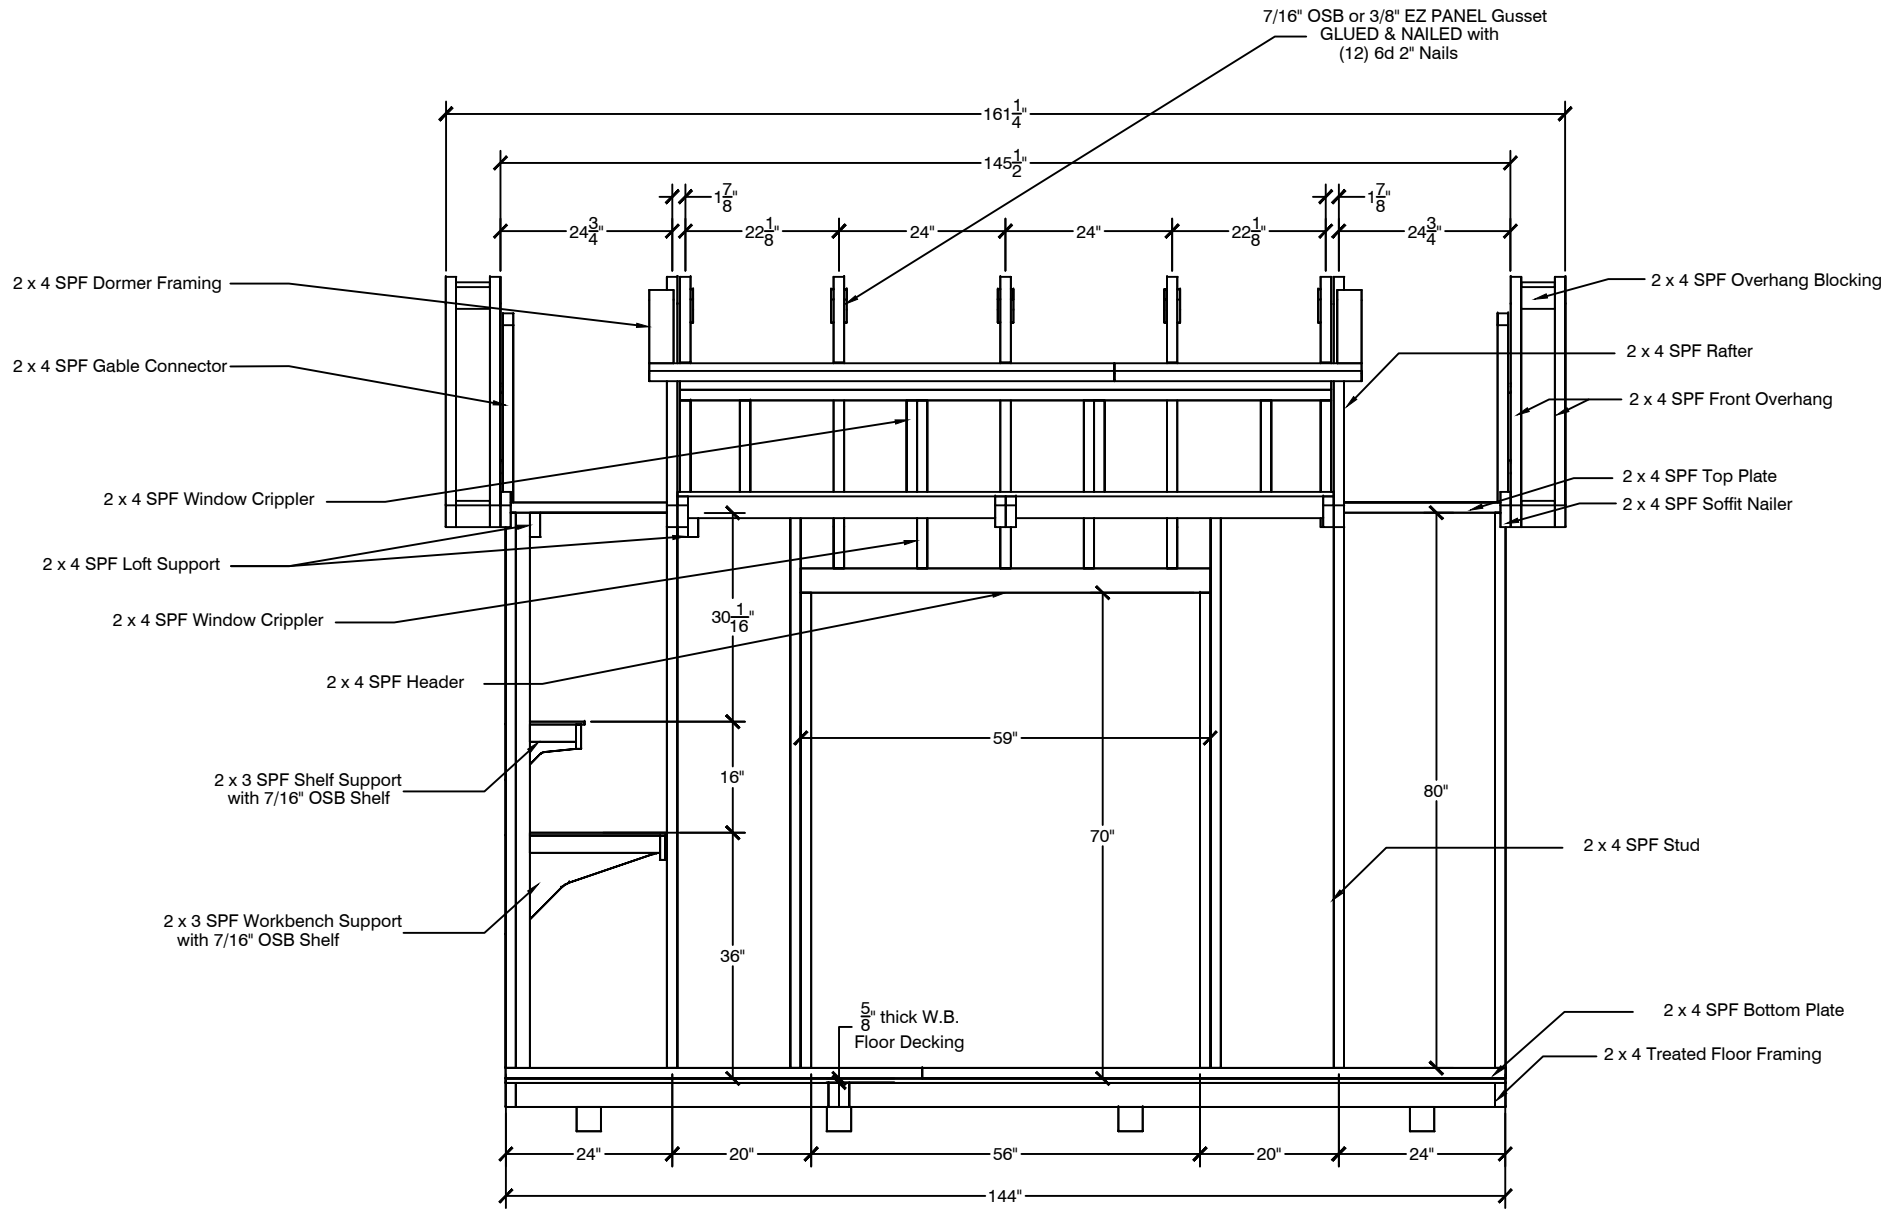


**EAVE SIDE WALL FRAMING w/ DOOR**

ITEM # 33023 & 33806



10' x 12' STIRLING  
FRAMING EAVE w/ DOOR

SIZE	ADDRESS	DWG BY.	Last Revision
A	1000 Ternes Drive Monroe, MI 48162	Jim Beam	June 9, 2020
SCALE	(800) 221-1849		SHEET 7 of 16

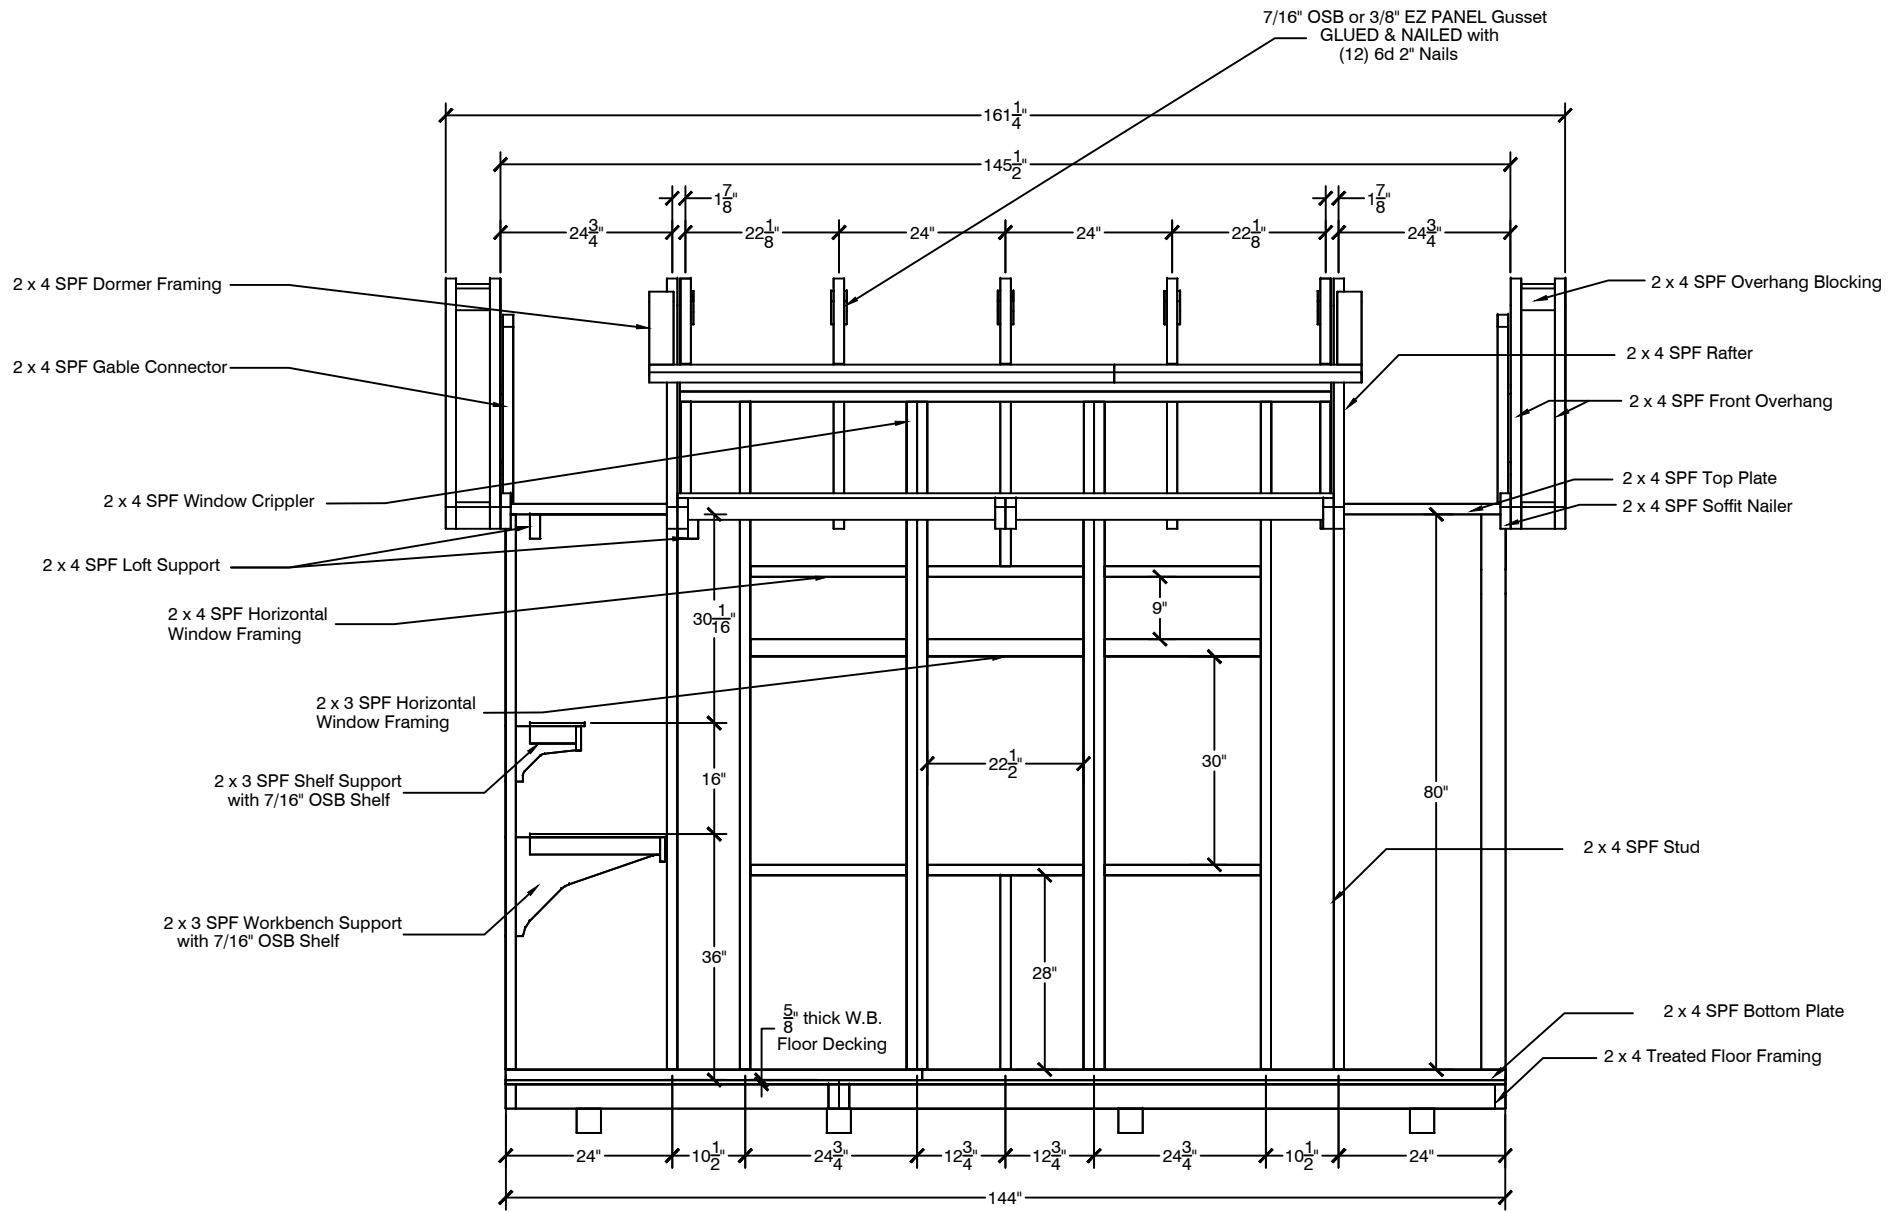

**EAVE SIDE WALL FRAMING w/ DOOR**


ITEM # 33023 & 33806



10' x 12' STIRLING  
FRAMING EAVE w/ WINDOW

SIZE	ADDRESS	DWG BY	Last Revision
A	1000 Ternes Drive Monroe, MI 48162	Jim Beam	June 9, 2020
SCALE	As Noted	(800) 221-1849	SHEET 8 of 16



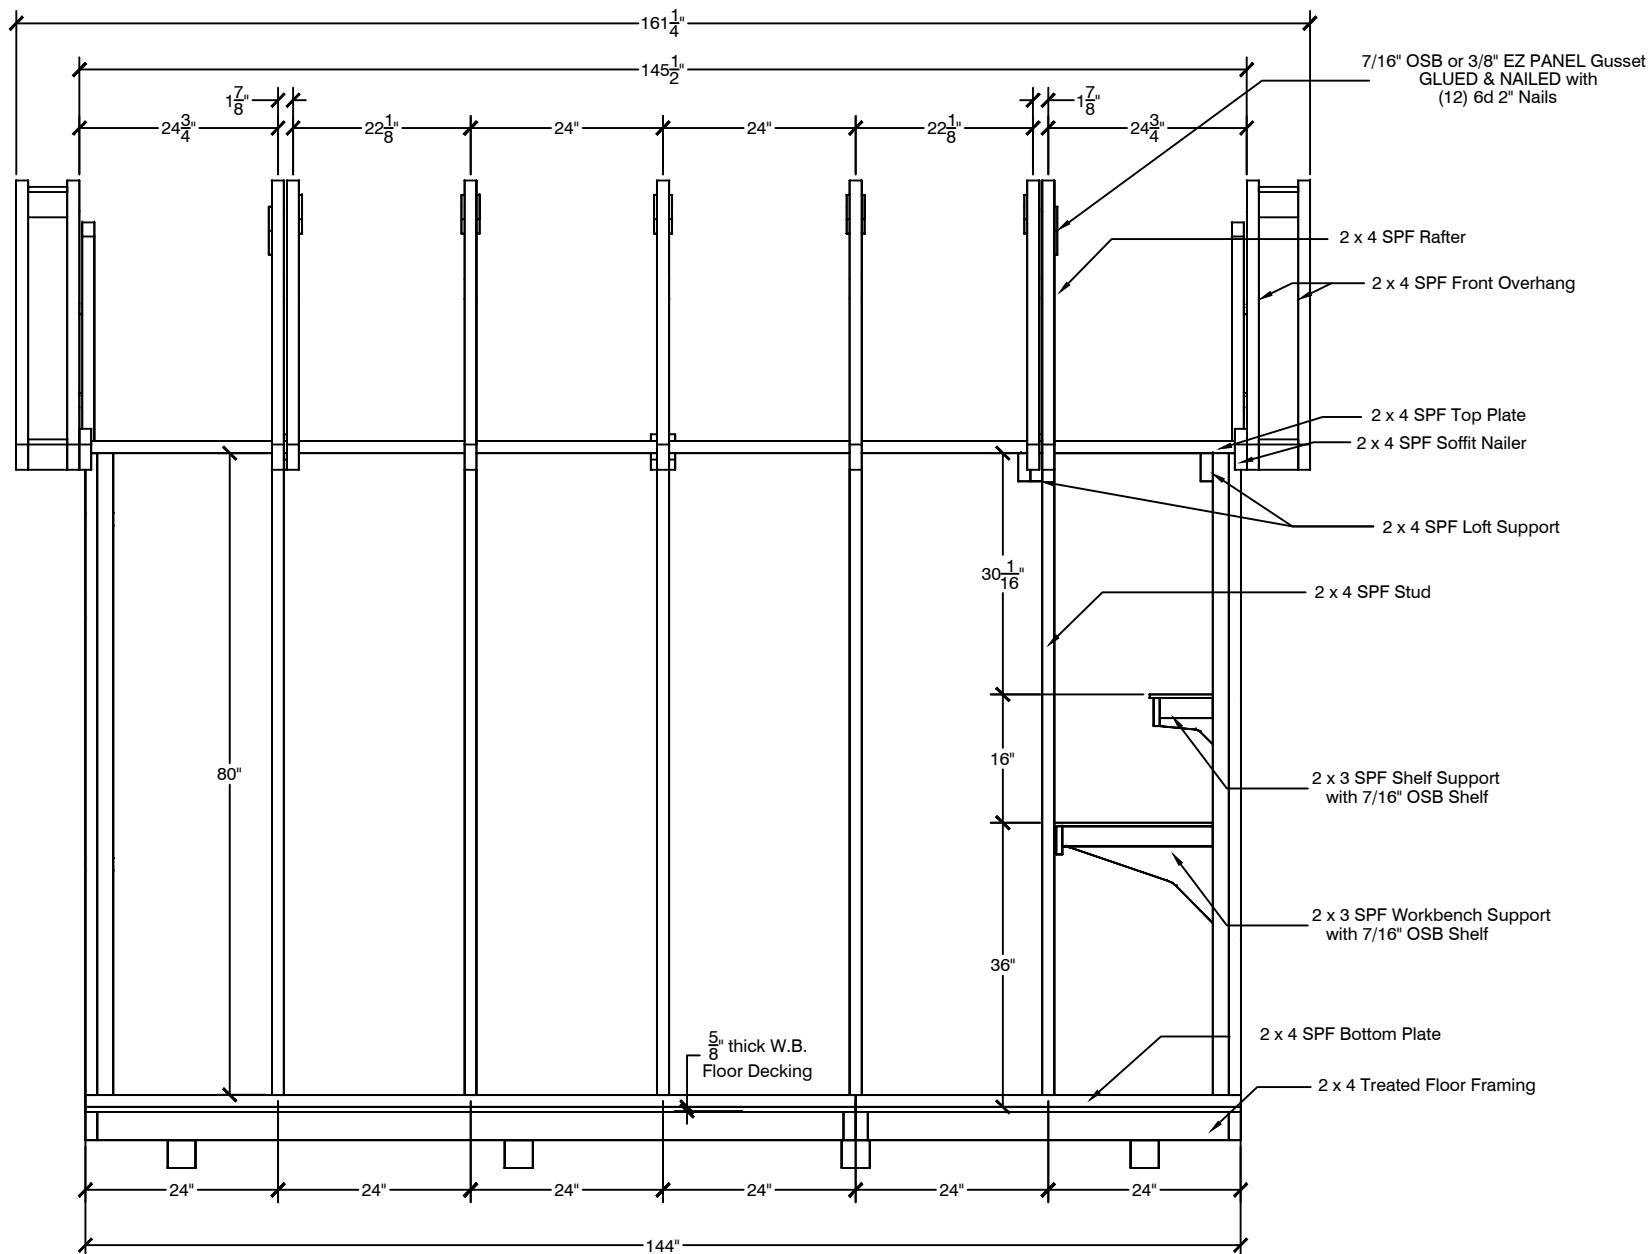


**EAVE SIDE WALL FRAMING**

ITEM # 33023 & 33806



10' x 12' STIRLING  
EAVE FRAMING

SIZE A	ADDRESS 1000 Ternes Drive Monroe, MI 48162	DWG BY Jim Beam	Last Revision June 9, 2020
SCALE As Noted	(800) 221-1849	SHEET 9 of 16	

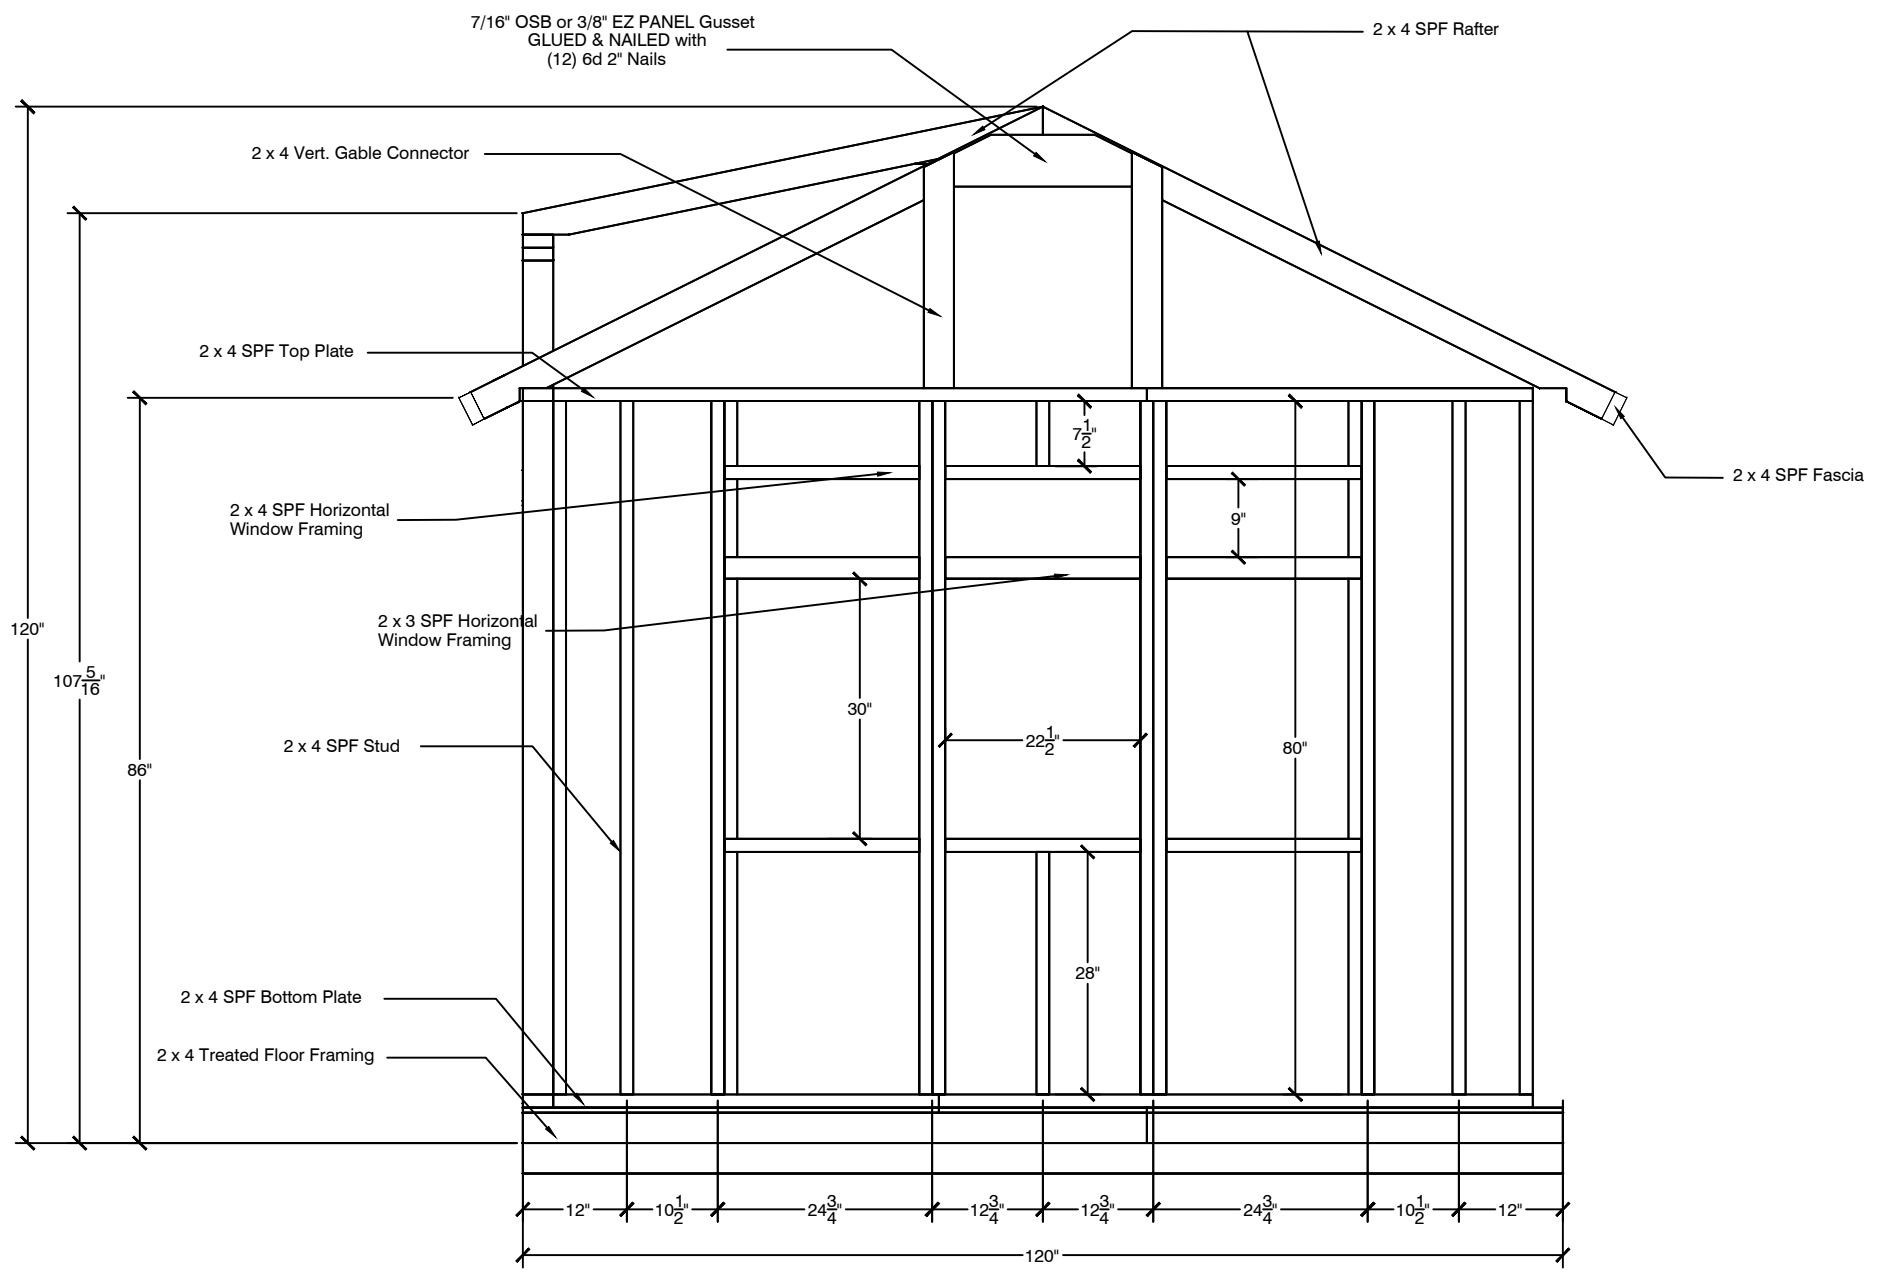


**GABLE WALL FRAMING w/ WINDOW**

ITEM # 33023 & 33806



<b>10' x 12' STIRLING GABLE FRAMING w/ WINDOW</b>	
SIZE: A ADDRESS: 1000 Terres Drive Monroe, MI 48162	DWG BY: Jim Beam Last Revision: June 9, 2020
SCALE: As Noted	(800) 221-1849 SHEET: 10 of 16

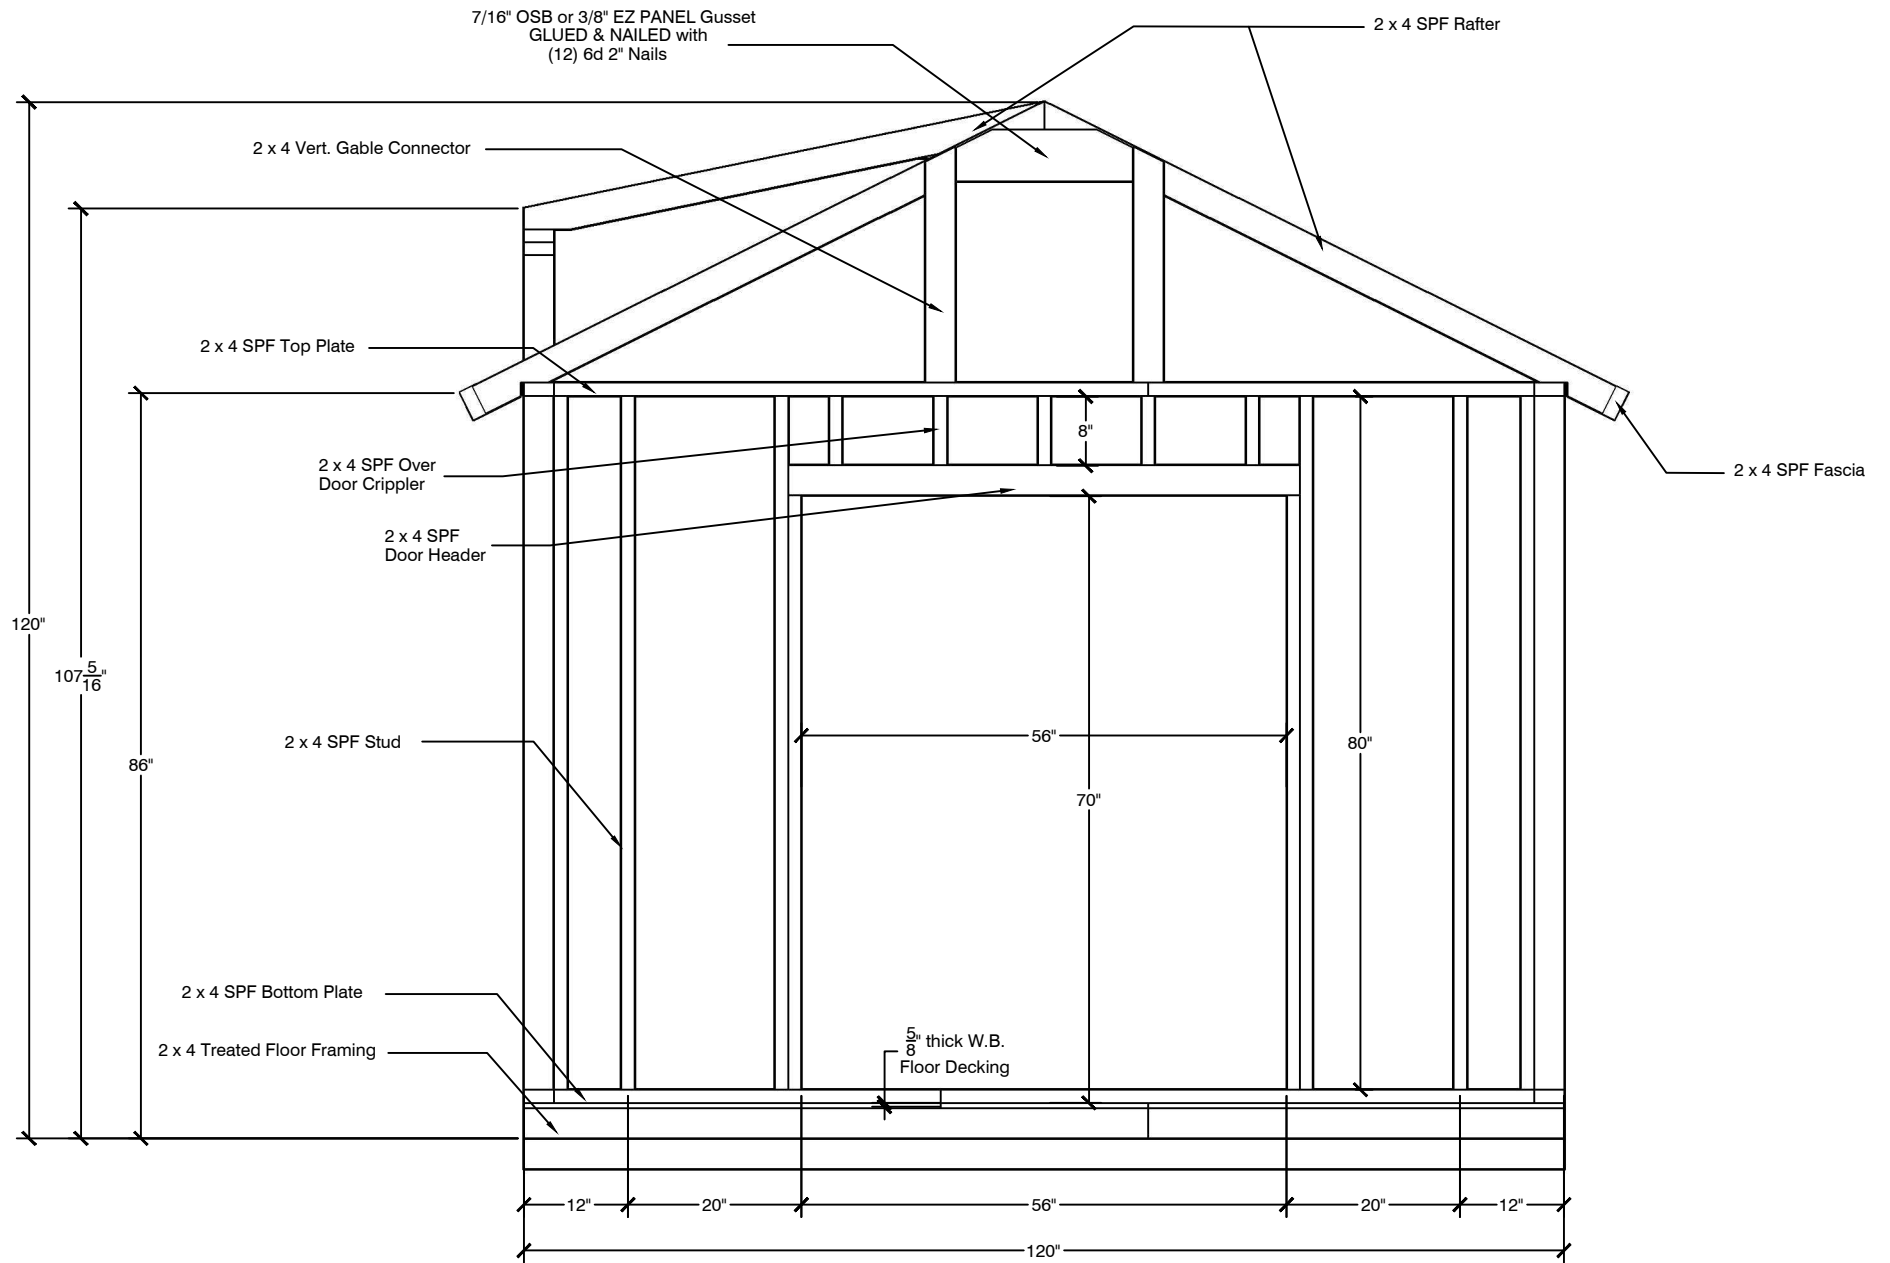


**GABLE WALL FRAMING w/ DOOR**

ITEM # 33023 & 33806



**10' x 12' STIRLING  
GABLE FRAMING w/ DOOR**

SIZE A	ADDRESS 1000 Ternes Drive Monroe, MI 48162	DWG BY. Jim Beam	Last Revision June 9, 2020
SCALE As Noted	(800) 221-1849	SHEET 11 of 16	

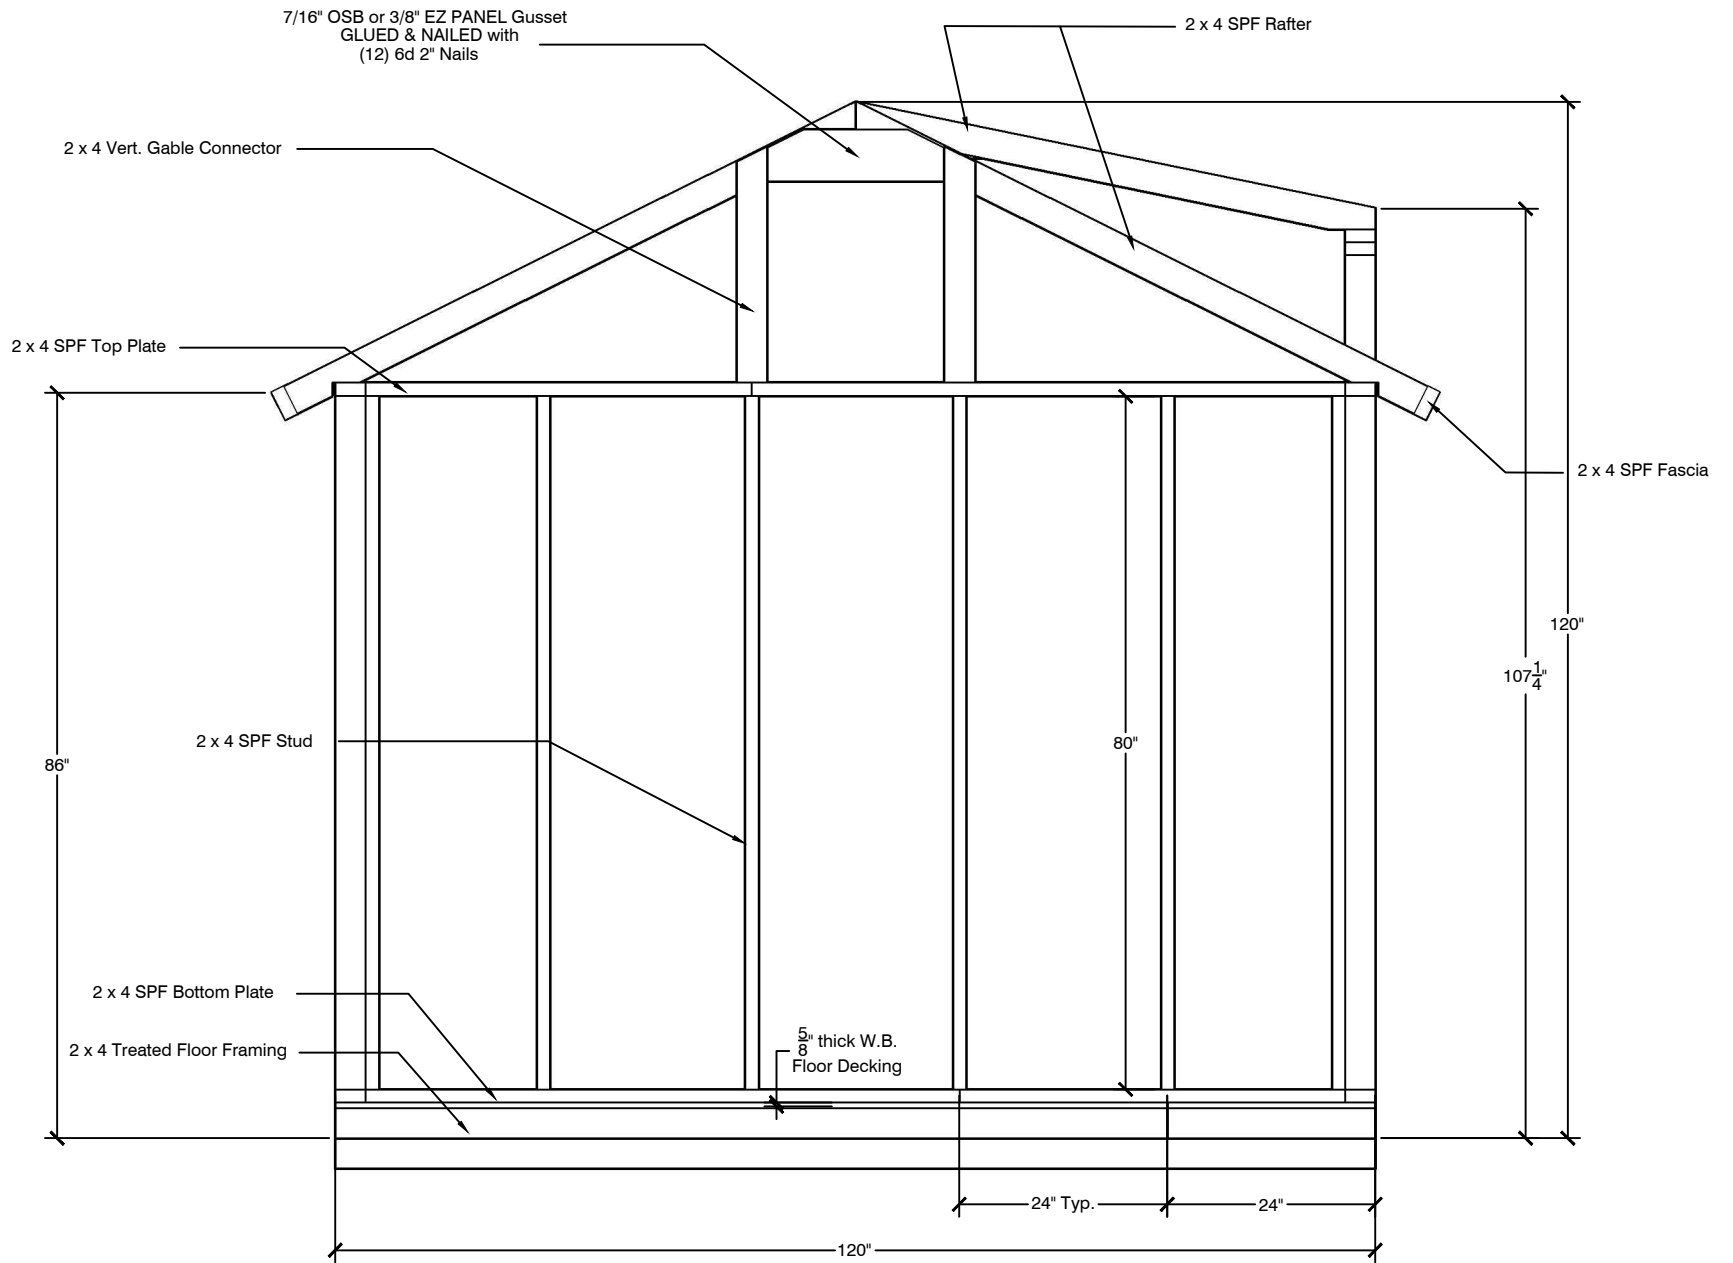


**GABLE WALL FRAMING**

ITEM # 33023 & 33806



**10' x 12' STIRLING  
GABLE FRAMING**

SIZE A	ADDRESS 1000 Ternes Drive Monroe, MI 48162	DWG BY. Jim Beam	Last Revision June 9, 2020
SCALE As Noted	(800) 221-1849	SHEET	12 of 16

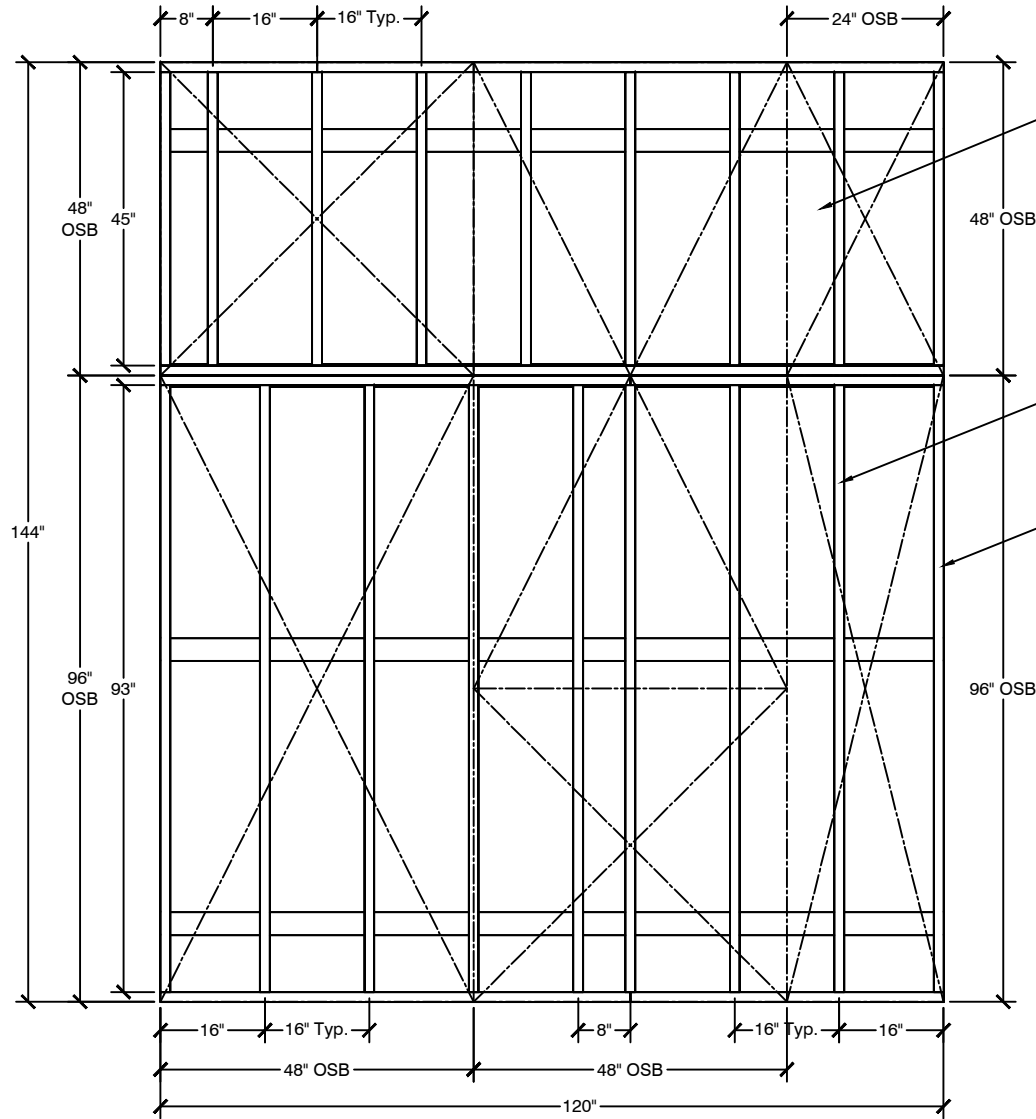

5/8" OSB OR CDX TREATED PLYWOOD  
 SECURE FLOOR DECKING TO FLOOR JOIST  
 W/8d NAILS @ 6" O.C.  
 @ EDGES & 12" O.C.  
 @ INTERMEDIATE SUPPORTS

2x4 P.T. JOISTS @ 16" O.C. (TYP)...  
 SECURE JOIST TO BOX SILL  
 W/2-16d NAILS @ EACH JOIST

2x4 P.T. BOND BOARD (TYP)...  
 SECURE BOND @ CORNERS  
 W/3-16d NAILS

**NOTES**

1. WHEN CONCRETE SLAB IS USED, THIS FLOOR FRAMING IS NOT REQUIRED
2. ALL MATERIALS AND LABOR SHALL MEET OR EXCEED APPLICABLE LOCAL CODES.
3. ALL LUMBER TO BE NO. 2 GRADE SPRUCE PINE FIR OR EQUIVALENT.
4. THIS FLOOR FRAMING PLAN IS FOR THE BACKYARD PRODUCTS, LLC. 10' x 12' WIDE STIRLING BUILDING.
5. IN THE EVENT OF A DIMENSIONAL OR MATERIAL DISCREPANCY, NOTIFY BACKYARD PRODUCTS, LLC.


**WOOD FLOOR FRAMING**

ITEM # 33023 & 33806




10' x 12' STIRLING  
 FLOOR FRAMING

SIZE A	ADDRESS 1000 Ternes Drive Monroe, MI 48162	DWG BY Jim Beam	Last Revision June 9, 2020
SCALE As Noted	(800) 221-1849	SHEET 13 of 16	

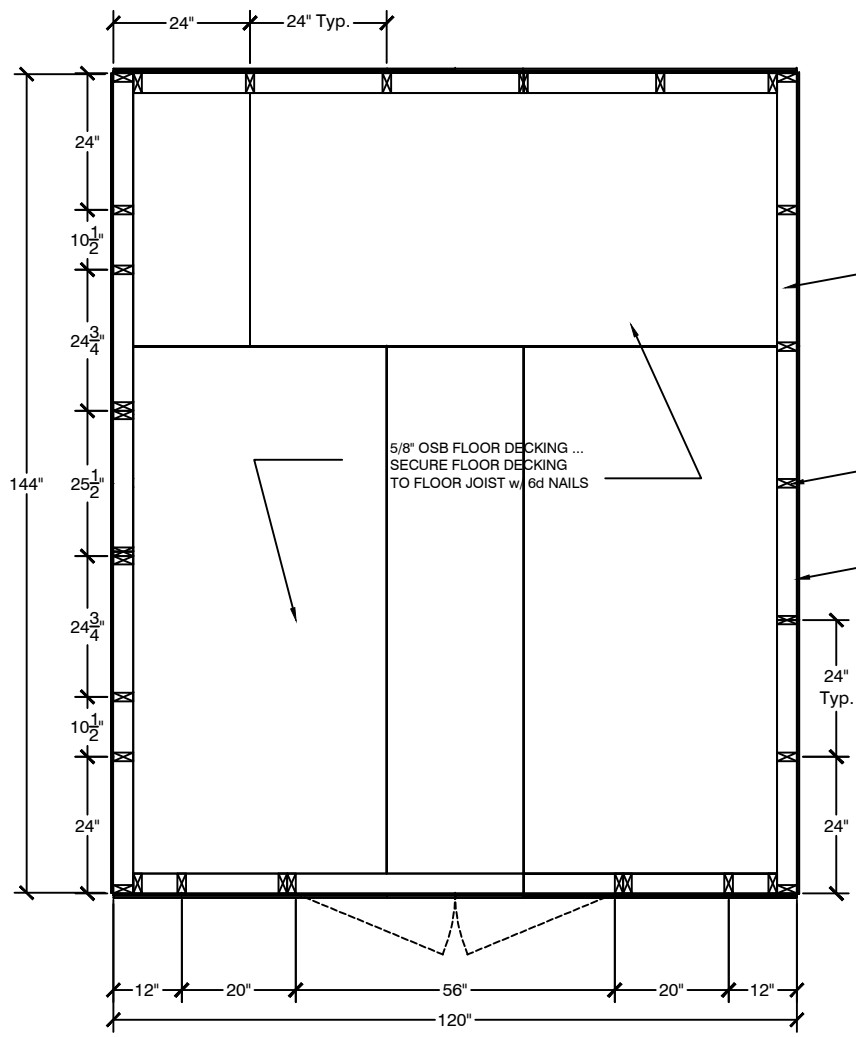

**WALL FRAMING w/ GABLE DOOR**

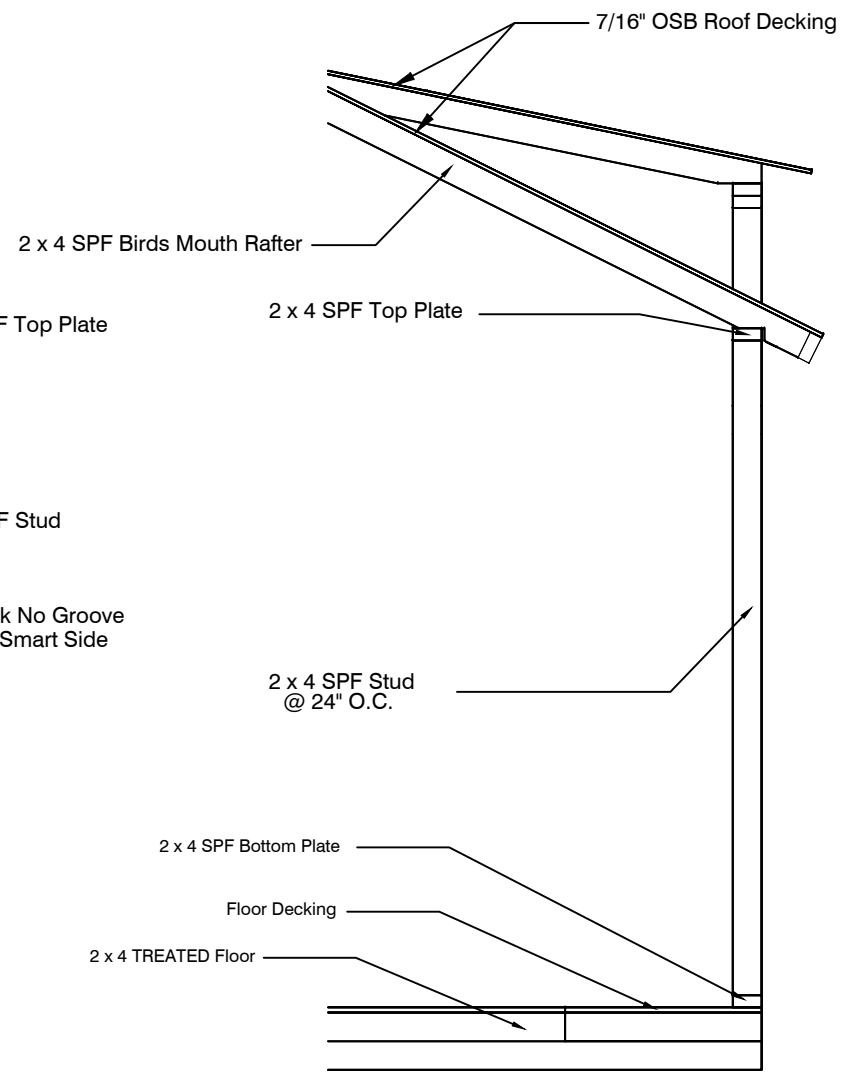


**WALL SECTION**

ITEM # 33023 & 33806




SIZE: A ADDRESS: 1000 Ternes Drive Monroe, MI 48162		DWG BY: Jim Beam		Last Revision: June 9, 2020
		SCALE: As Noted		SHEET: 14 of 16

10' x 12' STIRLING WALLS / SECTION

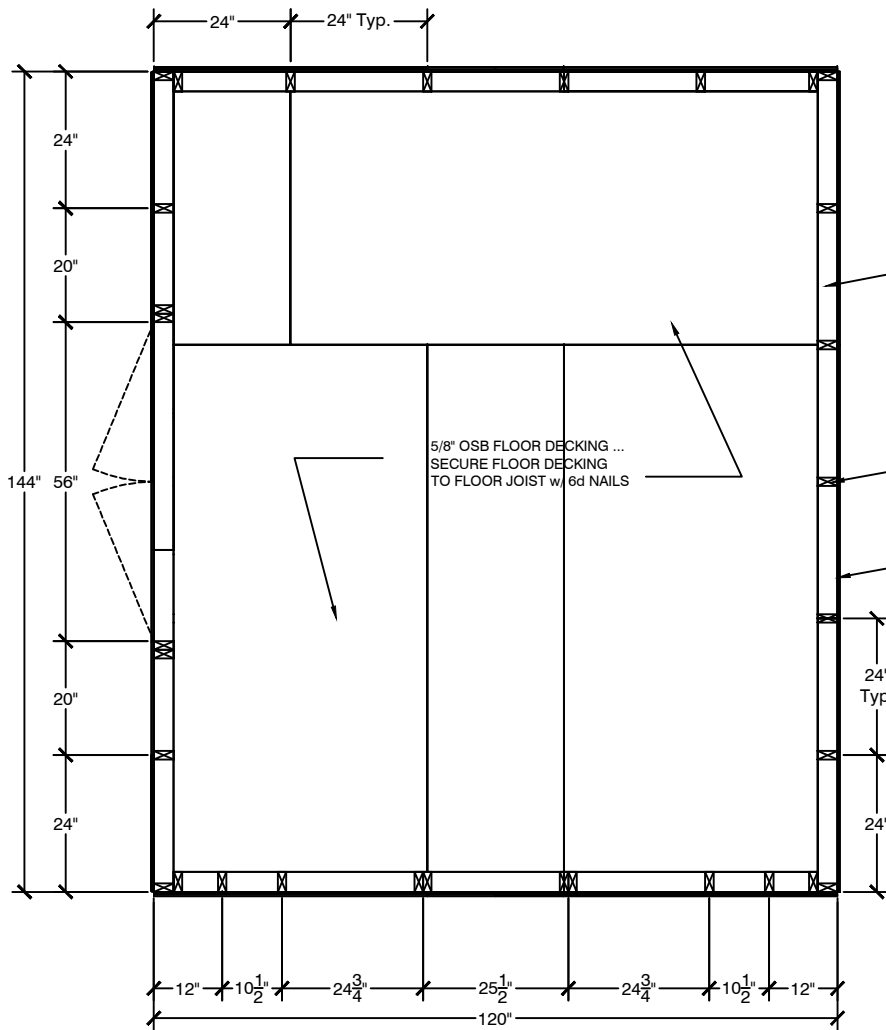

**WALL FRAMING w/ EAVE DOOR**

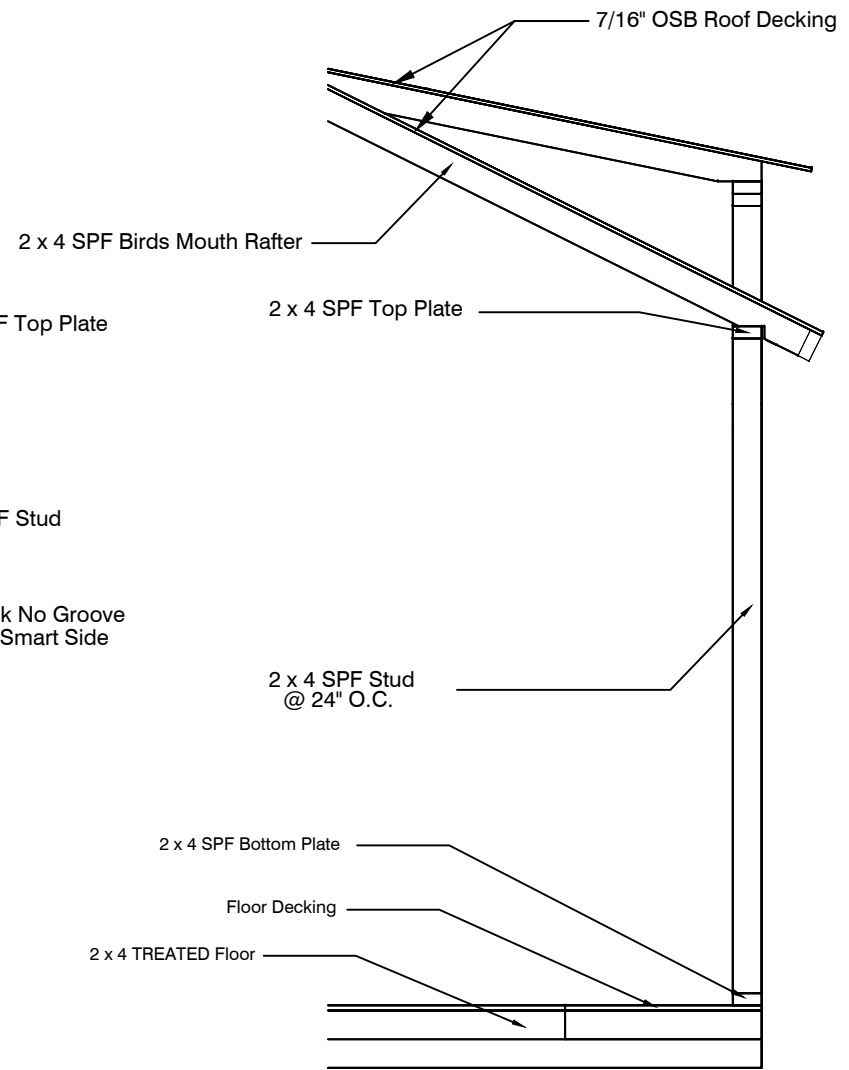


**WALL SECTION**

ITEM # 33023 & 33806




10' x 12' STIRLING  
WALLS / SECTION

SIZE A	ADDRESS 1000 Ternes Drive Monroe, MI 48162	DWG BY Jim Beam	Last Revision June 9, 2020
SCALE As Noted	(800) 221-1849	SHEET 15 of 16	

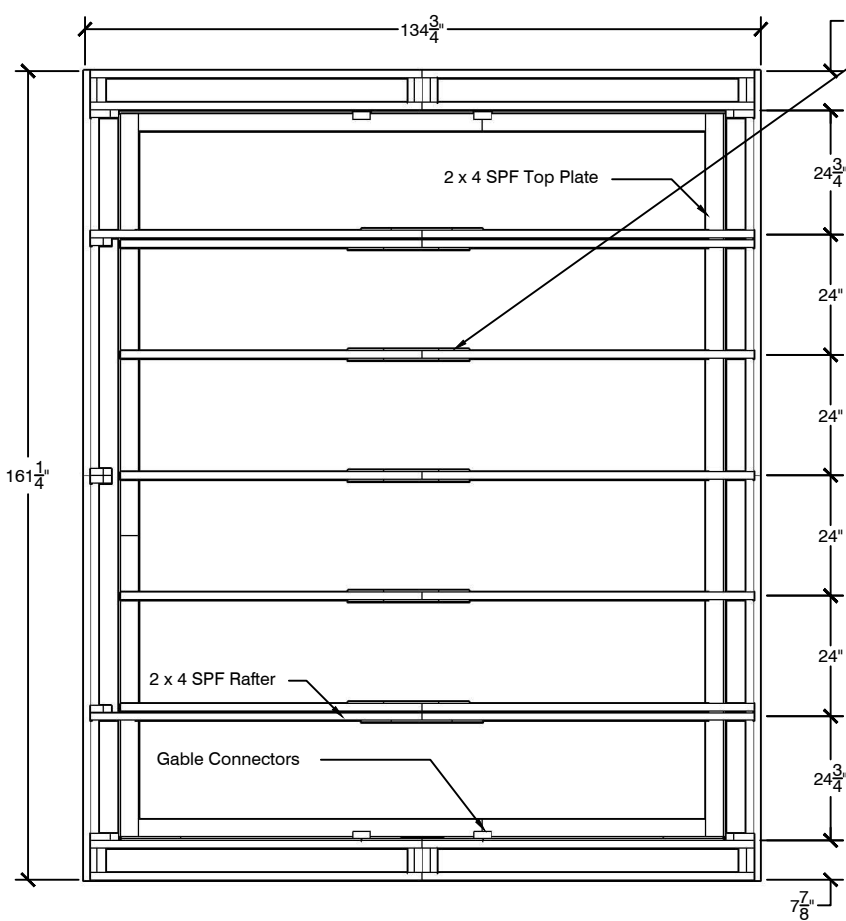

**ROOF FRAMING PLAN**

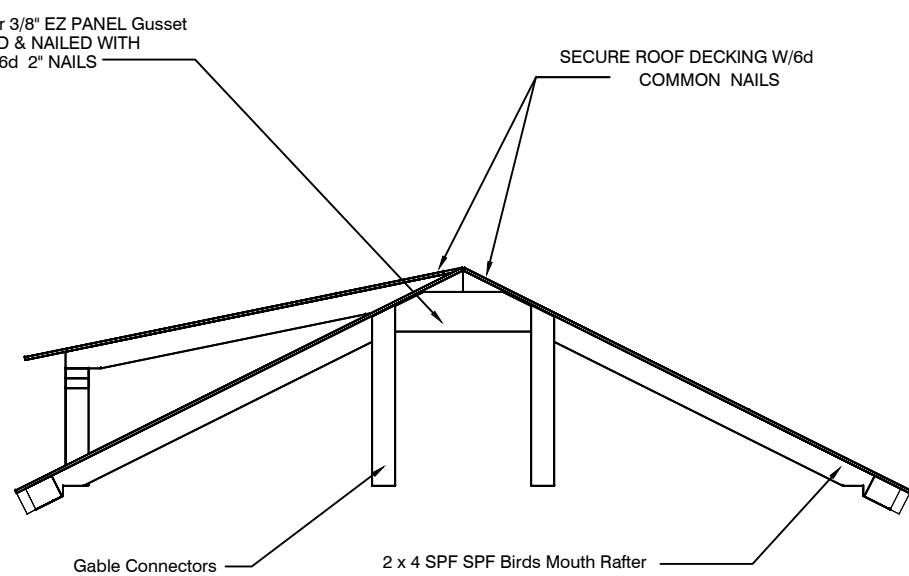

**TRUSS SECTION**

**NOTES:**

1. Approved Shingles installed per manufacturers instructions with 4 nails per shingle
2. If using drip edge, it must overlap 2" and be nailed every 12" max.

ITEM # 33023 & 33806



**10' x 12' STIRLING  
ROOF / SECTION**

SIZE A	ADDRESS 1000 Ternes Drive Monroe, MI 48162	DWG BY. Jim Beam	Last Revision June 9, 2020
SCALE As Noted	(800) 221-1849		SHEET 16 OF 16